

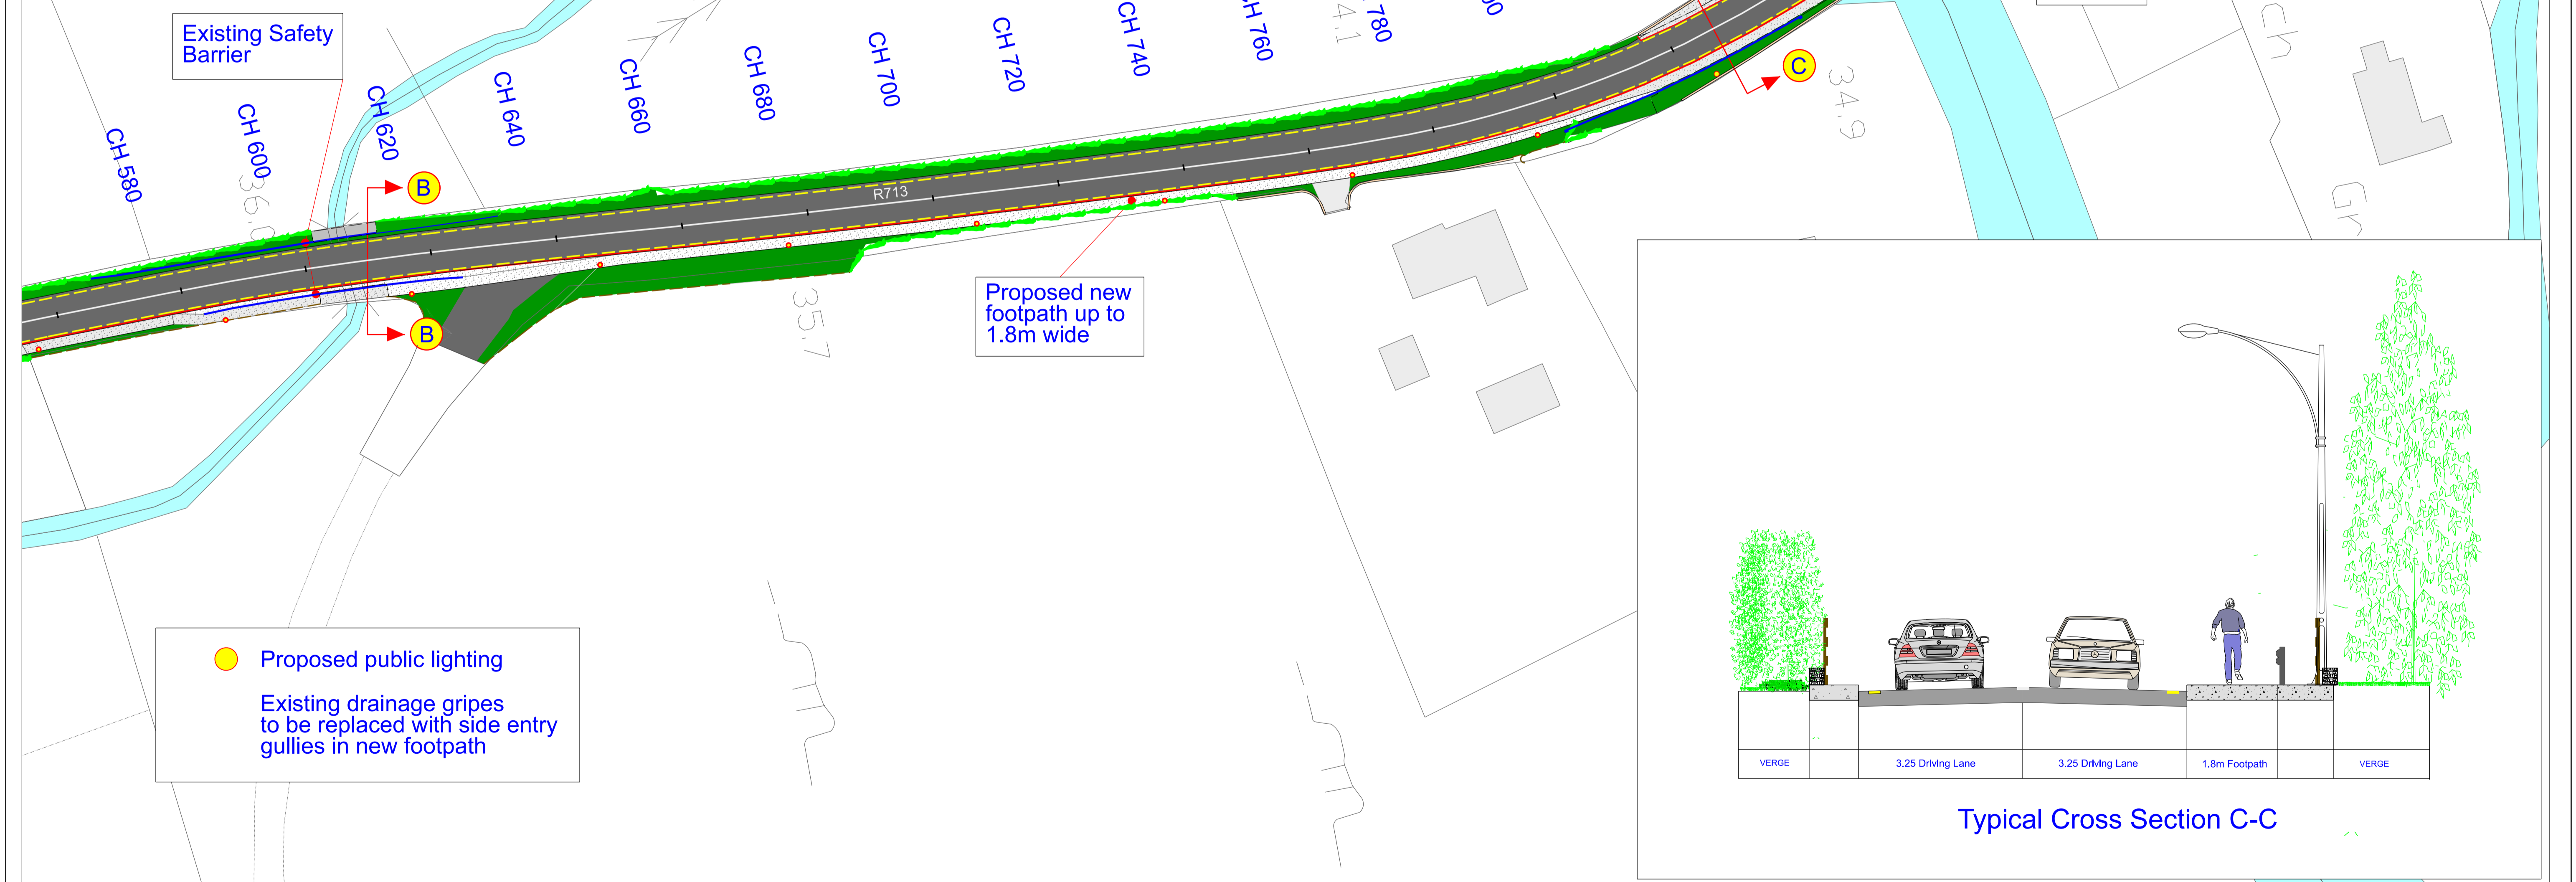
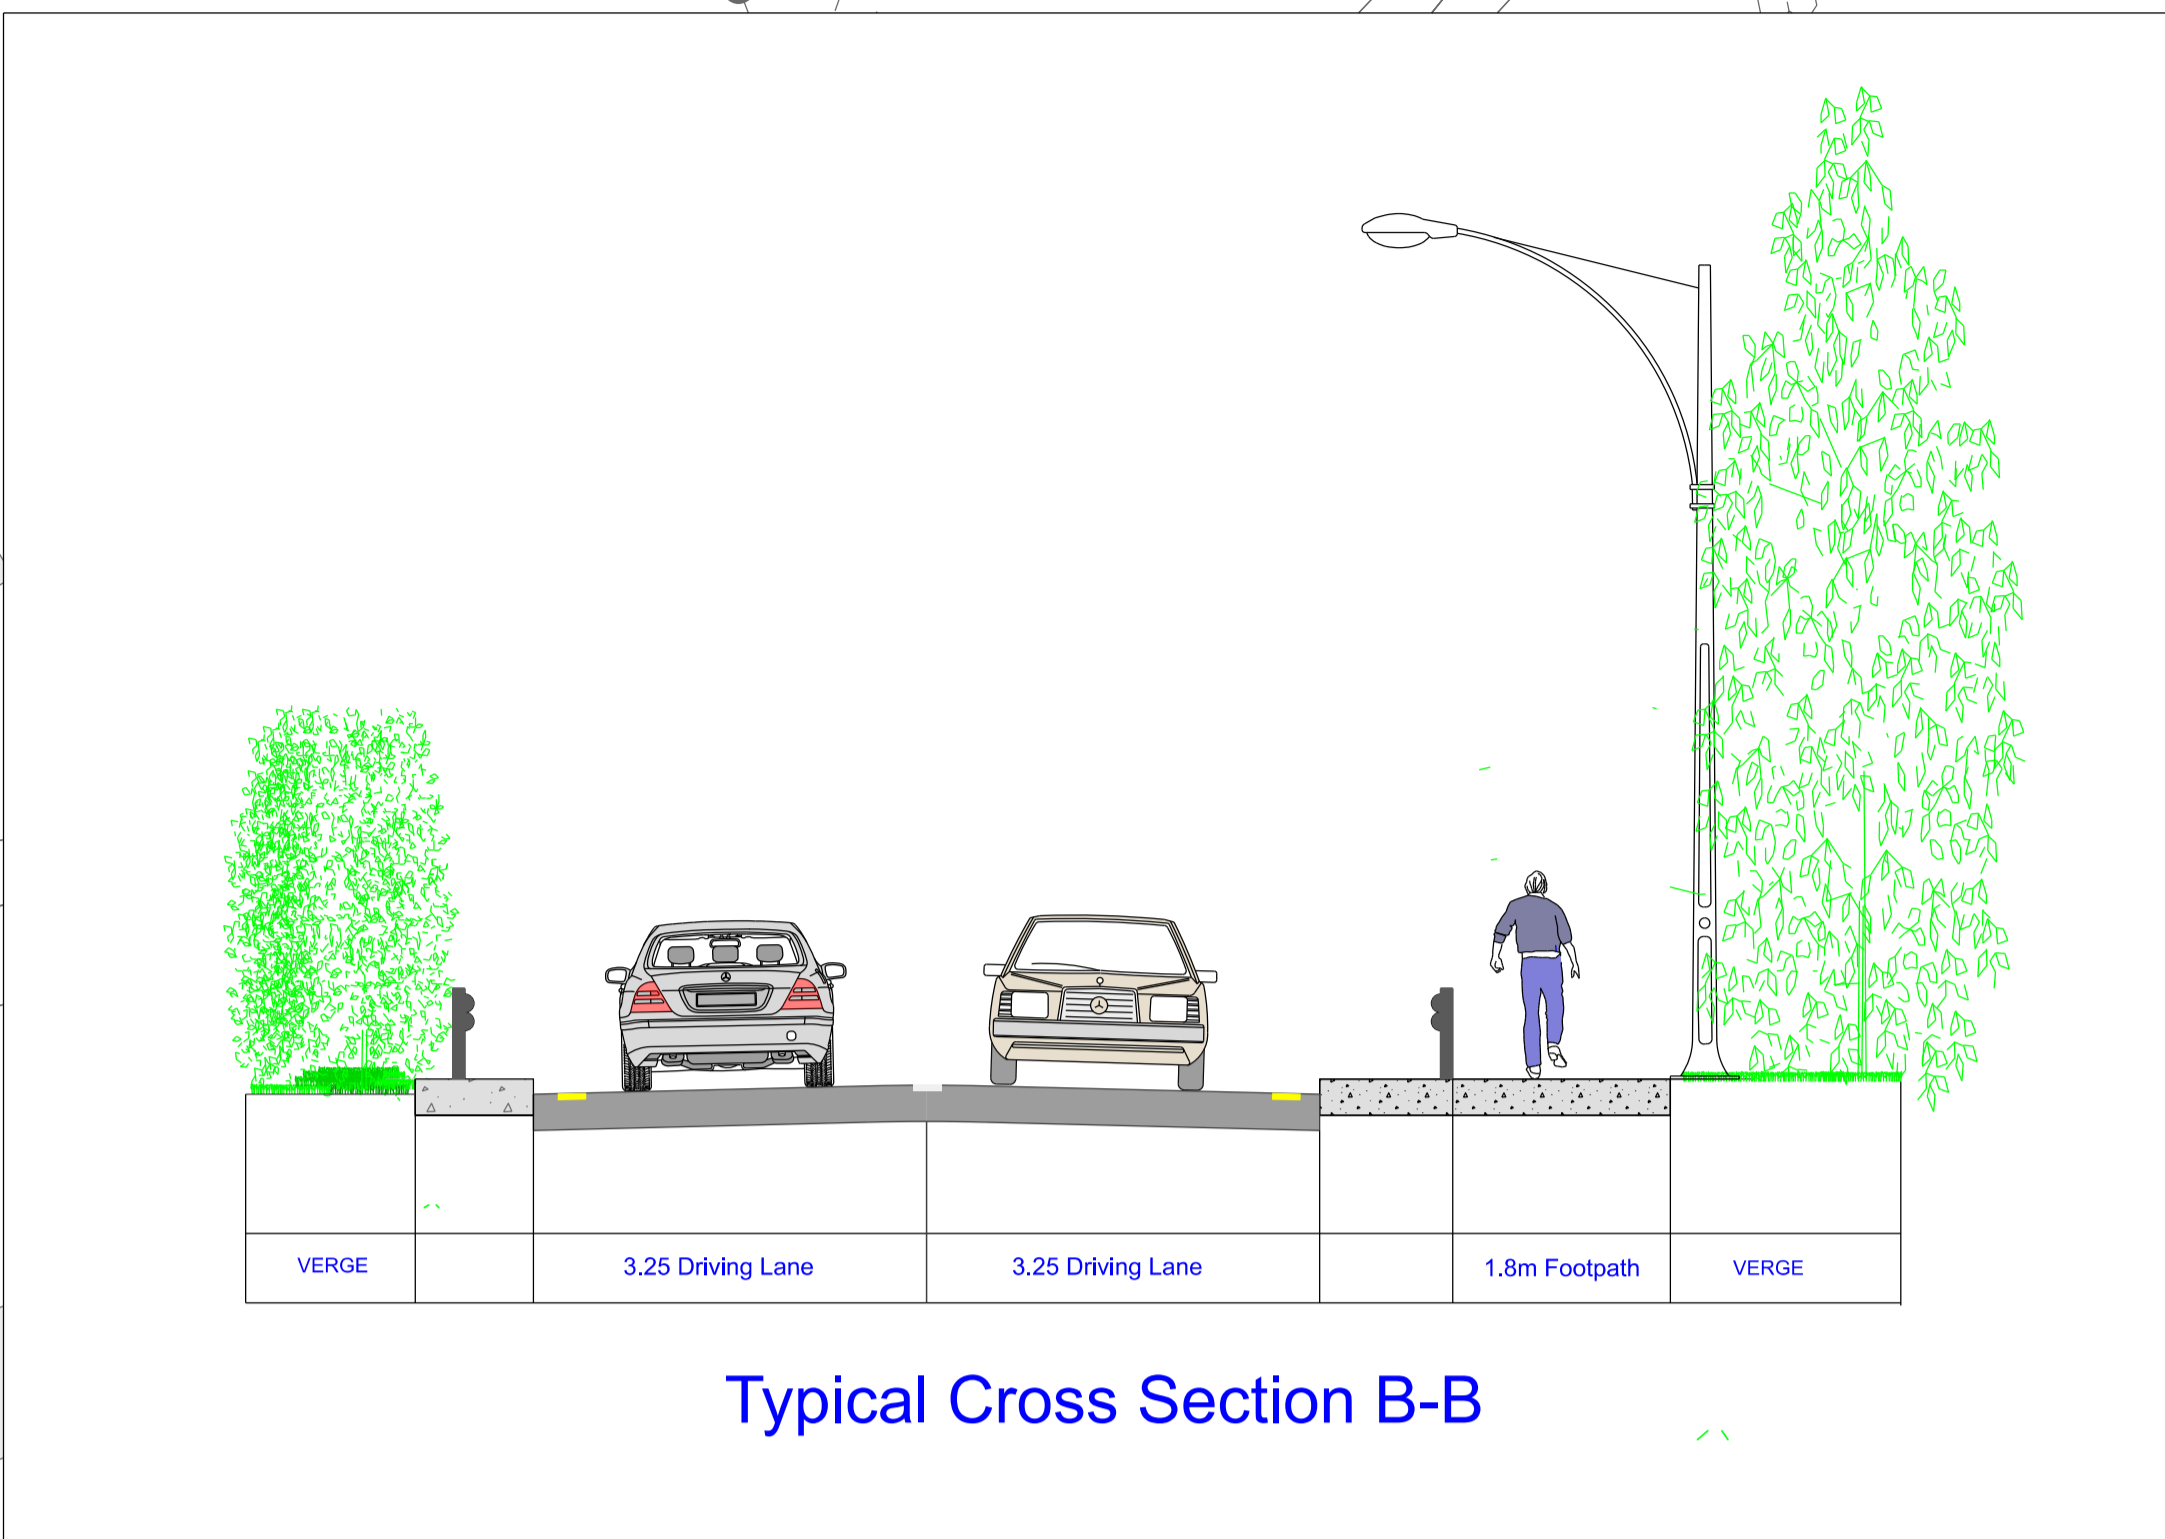


Proposed extension of 60kph zone

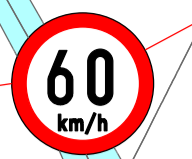

Proposed public lighting
 Existing drainage gullies to be replaced with side entry gullies in new footpath

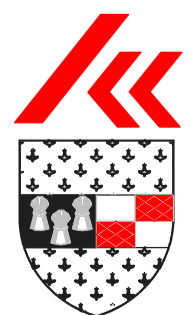

KILKENNY COUNTY COUNCIL
 Comhairle Chontae Chill Chainnigh
 ROAD DESIGN SECTION,
 1 DEAN STREET
 KILKENNY.

Rev	By	Date	Description

Project:	Stoneyford to Ennisnag Footpath Scheme			
Component:	Section 38			
Title:	Plan Layout Section 3			
Designed By:	HS	File Name:	Drawing No. SE-S38-04	
Drawn By:	HS	Scale:		NTS
Checked By:	DM	Date:		May 2021